


# PTE After Extension

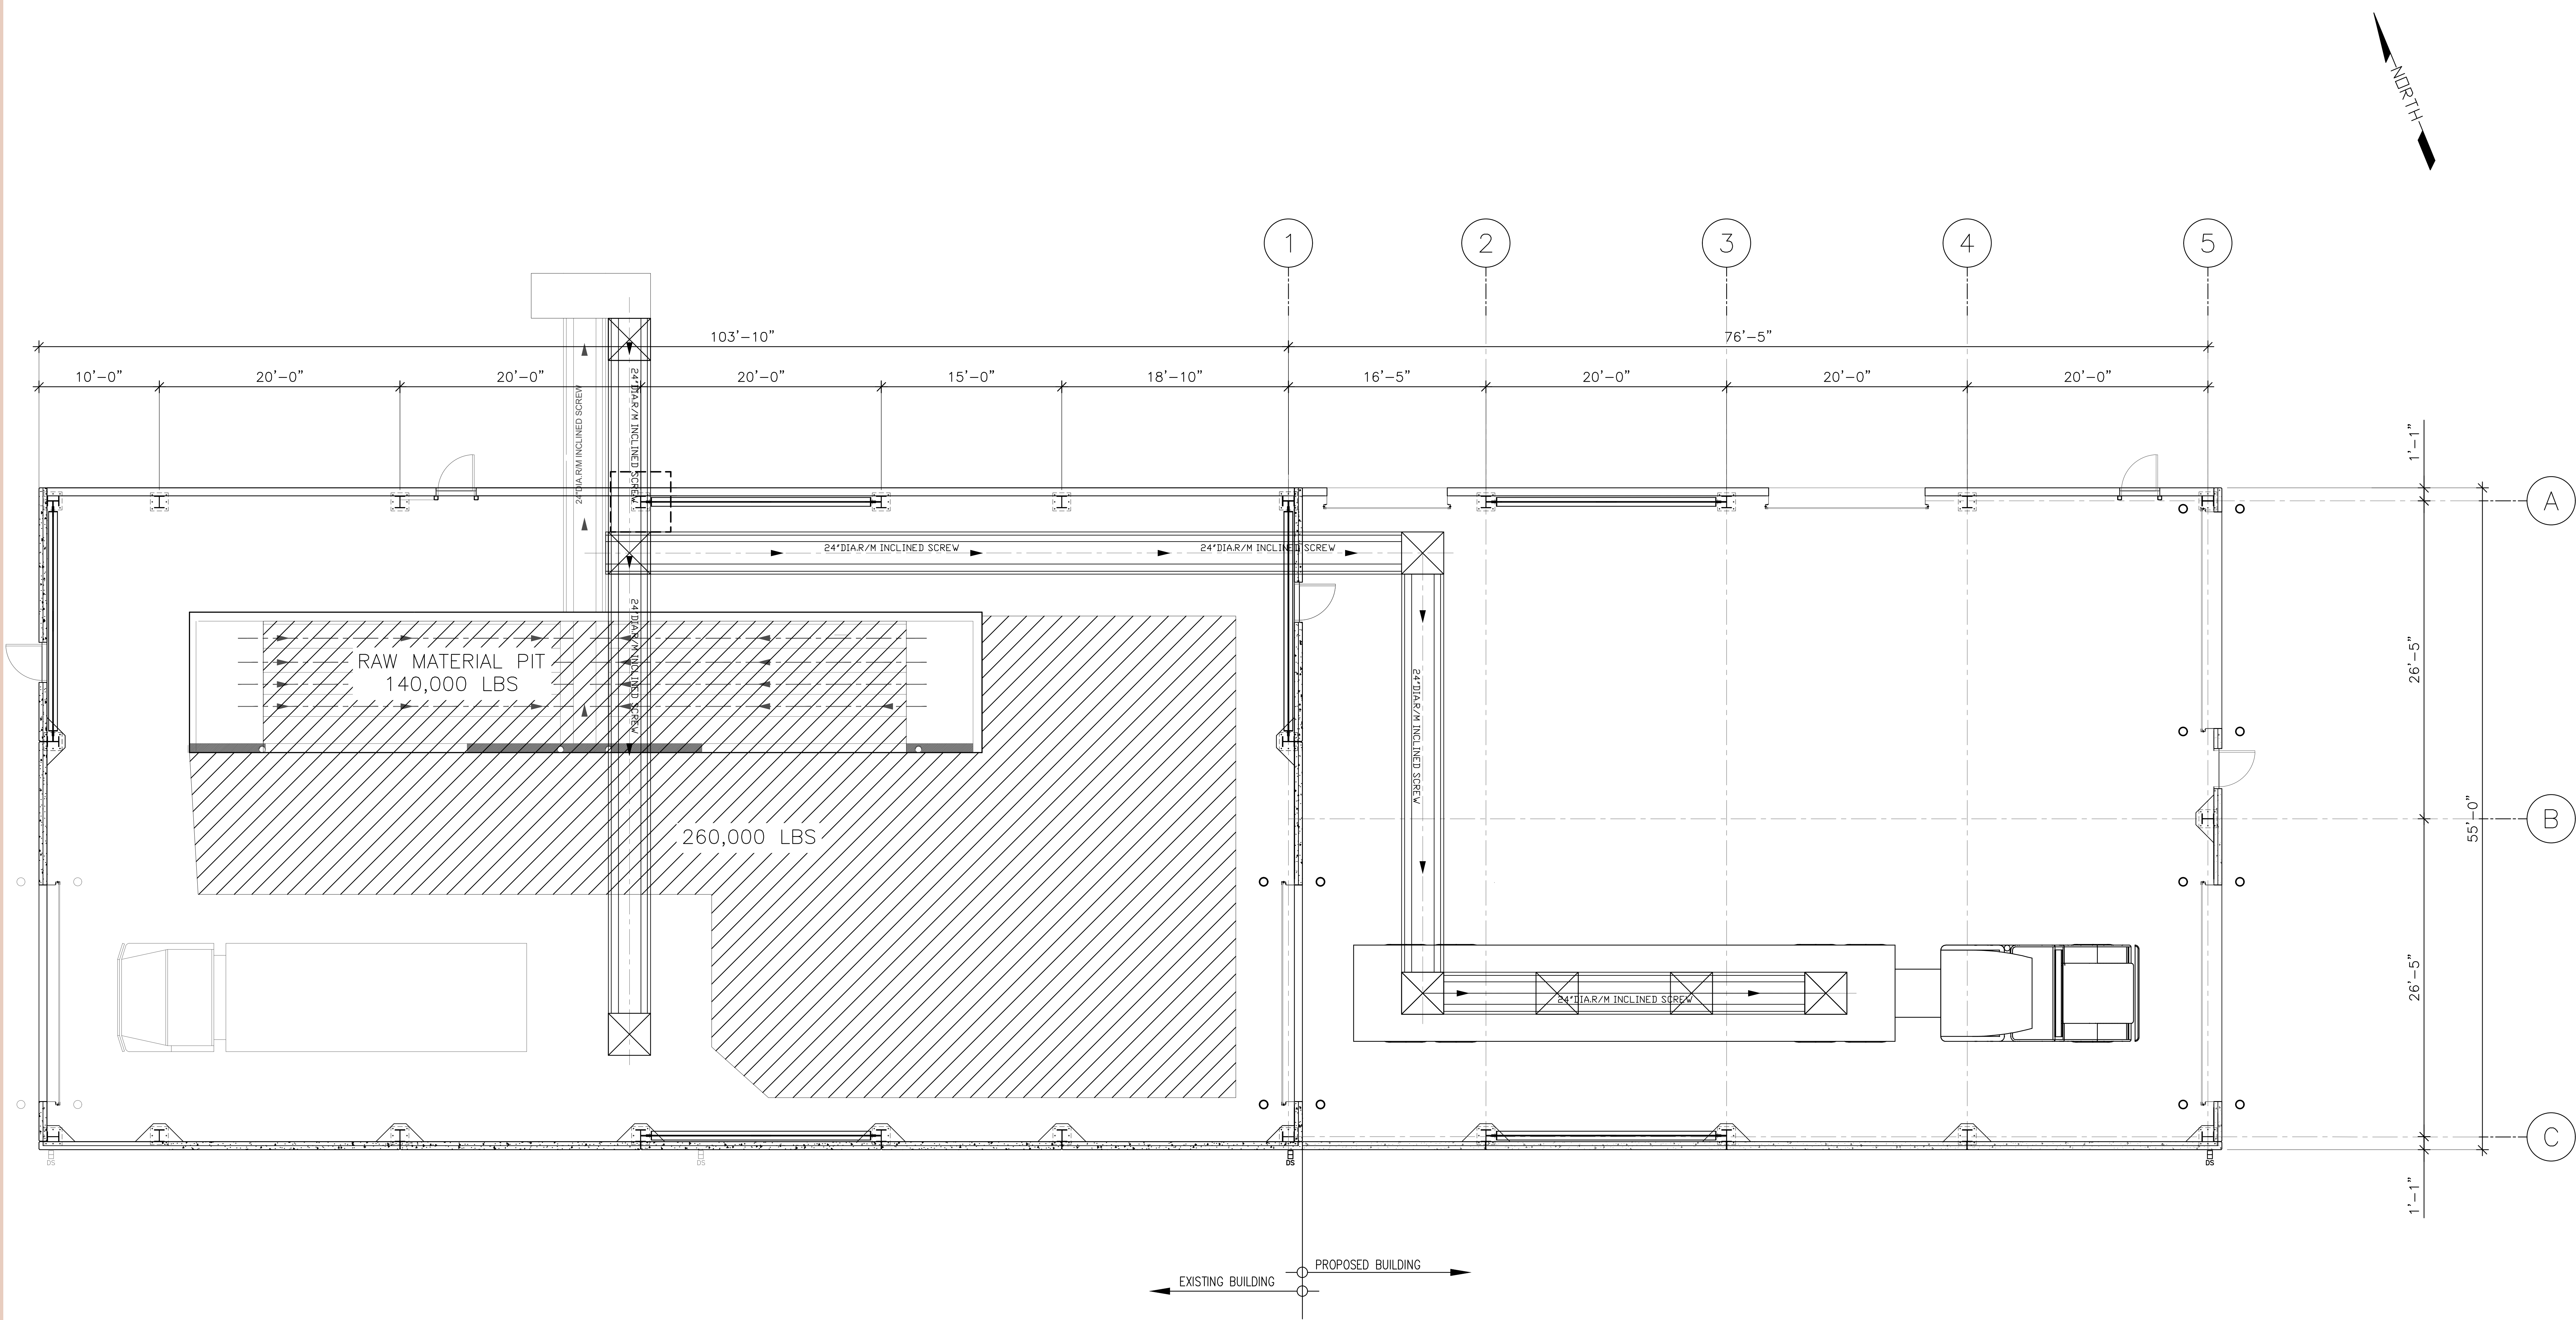

R/M PIT ENCLOSURE WITH EXTENSION

0 2 4 6 8 10 1/8"=1'-0"